


90

80



70

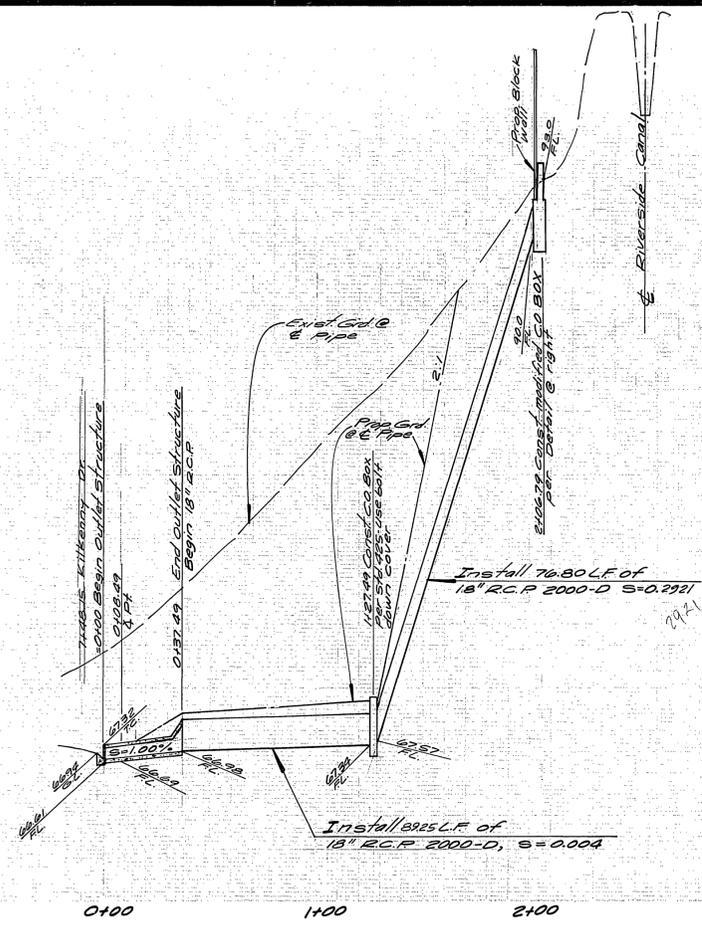

90

80

70

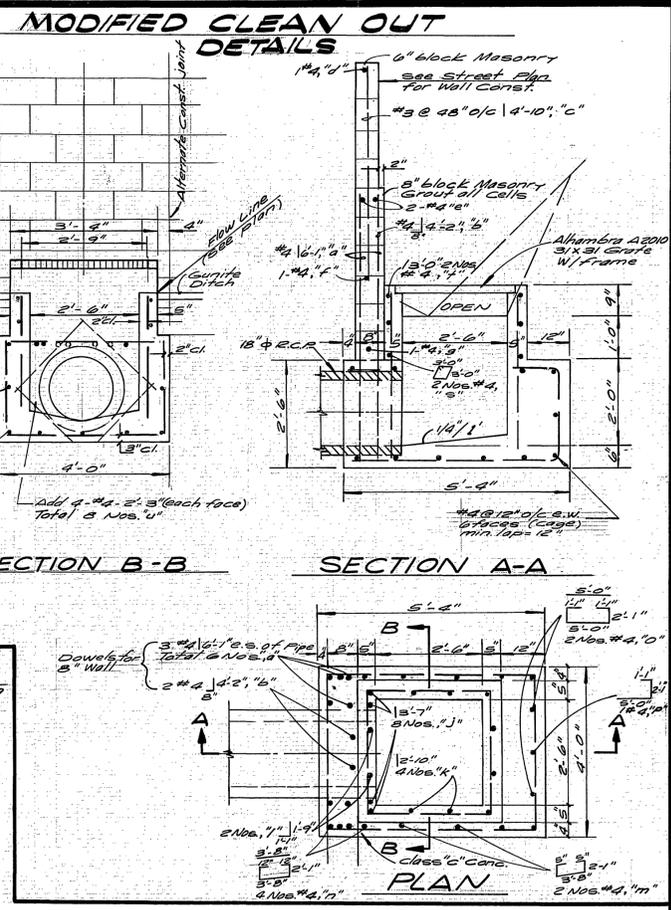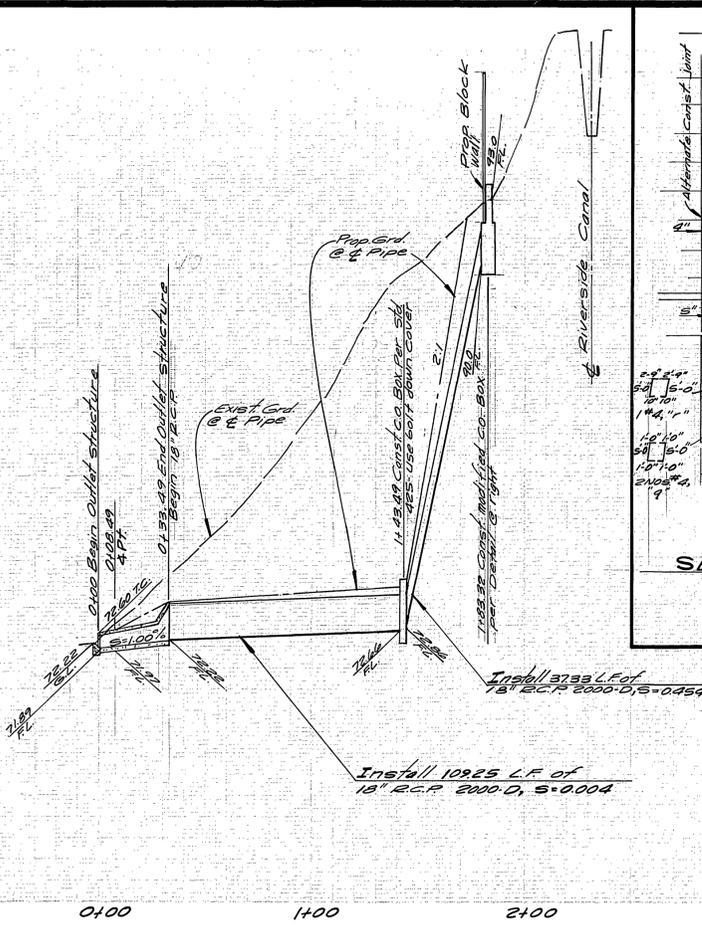

GENERAL NOTES:



- It shall be the responsibility of the contractor to clear the right of way in accordance with the provisions of Law as it affects each utility including irrigation lines and appurtenances and at no cost to the City.
- Construction shall be in accordance with the city of Riverside, Department of Public Works, Standard Drawings and the Standard Specifications for Public Works construction, 1976 edition.
- Pipe bedding shall be per city of Riverside Standard Drawing no. 452, case I.

CONSTRUCTION NOTES:

- Const. modified clean out per Detail above.
- Const. clean out per c/2 std. dwg. 425, use Bolt Down Cover.
- Const. outlet structure per c/2 std. dwg. 410 W=3'. see Detail @ Left. Use Bolt Down Cover.

BENCH MARK:

Brass Disc set in concrete stamped 601-25-68 on west side of Tyler Street, 250' N of Indiana Avenue and 1/2' Northeast of Bridge No. 50-419. Elev. 756.665.

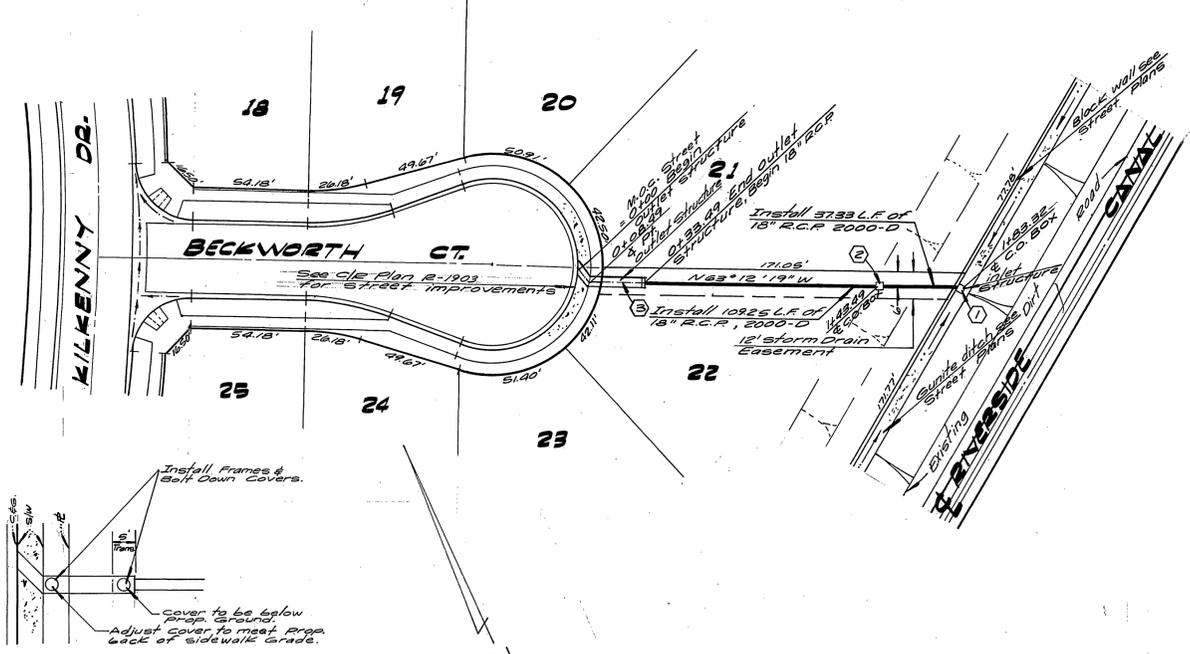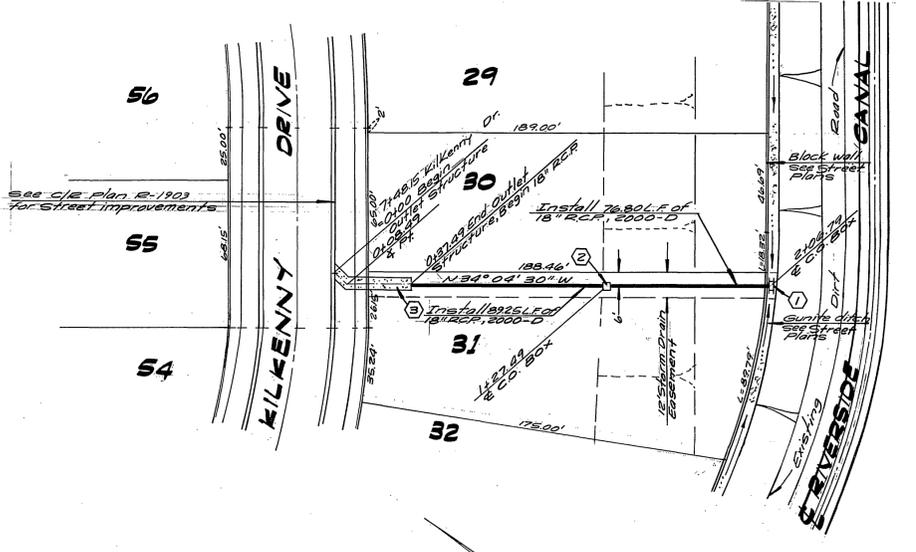

Approved By: *[Signature]*
 Date: 10-26-76
 C.E. & S.E. Eng. - Water

ALBERT A. WEBB ASSOCIATES
 CIVIL ENGINEERS
 RIVERSIDE, CALIFORNIA
 APPROVED BY: *[Signature]* DATE 7/23/76
 R.E. No. 9876
 W.O. 76-105 FOR: F.B.

MARK	REVISIONS	APPR.	DATE
Δ	added outlet detail (10-27-76)	AW	10/27/76

CITY OF RIVERSIDE, CALIFORNIA
 PUBLIC WORKS DEPARTMENT
 APPROVED BY: *[Signature]*
 PRINCIPAL ENGINEER
 PARK DEPARTMENT
 TRAFFIC DIVISION
 CHIEF PUB. WKS. ENGR. 10-26-76
 DATE 10-26-76

STORM DRAIN PLAN & PROFILE
 TRACT 6070
 SCALE: Horiz. 1" = 40' Vert. 1" = 4'

INDEXED W.D.
 ACCOUNT No. 76-105
 DRAWING NUMBER
 D-298
 SHEET 1 OF 1
 W.O. 76-105 D